


SCALE
DATE 2017-12-01
DRAWN R. THOMAS
CHECKED
APPROVED

**FACILITIES MANAGEMENT**

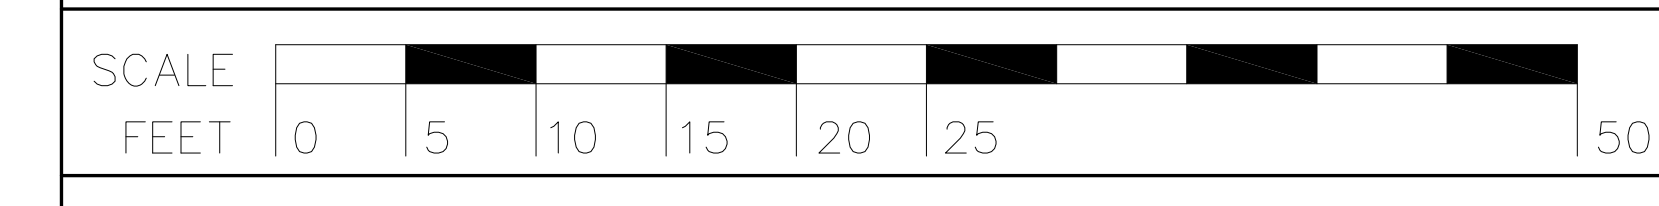

BUILDING FLOOR PLAN - LEVEL 01  
(GROUND FLOOR)

**MUSIC BUILDING**

DWG. FILE No.  
MB-01

GEODETIC ELEV.

SHEET No.

**01**