


SCALE
DATE 2017-04-12
DRAWN R. THOMAS
CHECKED
APPROVED

FACILITIES MANAGEMENT

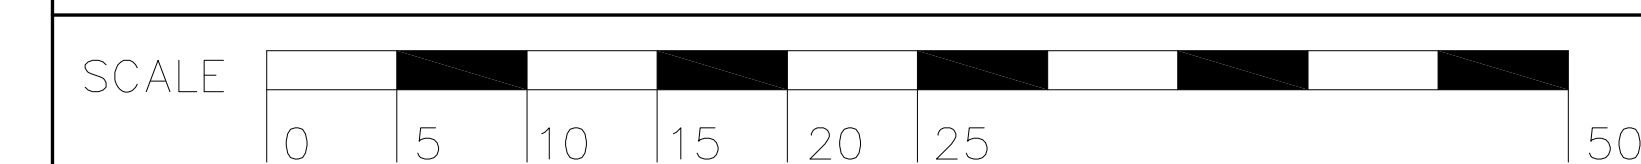

BUILDING FLOOR PLAN - LEVEL 03
(SECOND FLOOR)

MUSIC BUILDING

DWG. FILE No.
MB-03

GEODETTIC ELEV.

SHEET No.

03